

NOTES:

SURVEY CONTROL AND BENCH MARK DATA IS AVAILABLE FROM THE DETROIT DISTRICT, ENGINEERING & TECHNICAL SERVICES, OPERATIONS TECHNICAL SUPPORT BRANCH, KEWAUNEE AREA OFFICE.


SOUNDINGS ARE IN FEET AND ARE REFERRED TO LOW WATER DATUM, 576.8 FEET ABOVE MEAN WATER LEVEL AT FATHER POINT, QUEBEC (INTERNATIONAL GREAT LAKES DATUM 1955).

THE INFORMATION DEPICTED ON THIS MAP REPRESENTS THE RESULTS OF SURVEYS MADE ON THE DATES INDICATED AND CAN ONLY BE CONSIDERED AS INDICATING THE GENERAL CONDITIONS AT THAT TIME.

- GPS CONTROL POINT
- BRONZE DISK SET IN CONCRETE
- PROJECT LIMIT POINT

HORIZONTAL DATUM BASED ON WISCONSIN STATE PLANE COORDINATE SYSTEM, WISCONSIN LAMBERT PROJECTION, CENTRAL ZONE, NORTH AMERICAN DATUM 1983 (NAD 83).

THE SURVEY SHOWN WAS CONDUCTED BY THE KEWAUNEE AREA OFFICE SURVEY PARTY ON 05 & 10 MAY 2004 USING GPS POSITIONING, AN INERSPACE 448 SOUNDER, AND A HPACK HYDROGRAPHIC SURVEY SYSTEM.

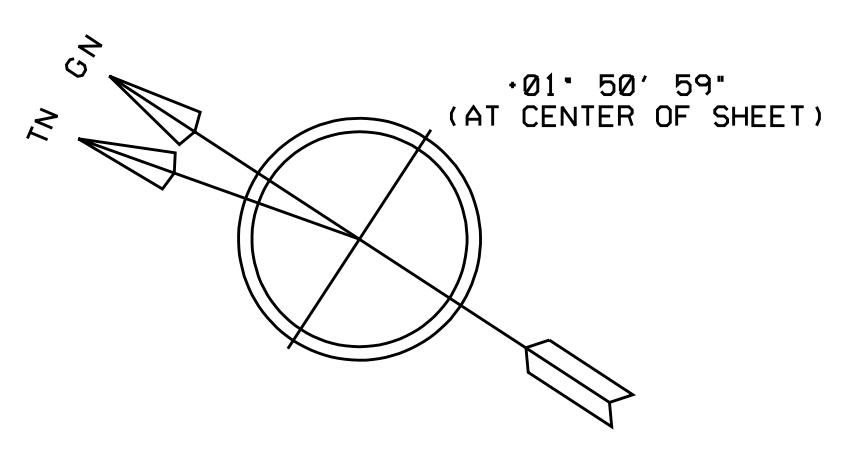

NO.	DATE	REVISION	BY
U.S. ARMY ENGINEER DISTRICT, DETROIT CORPS OF ENGINEERS DETROIT, MICHIGAN			
DRAWN BY M.E.S.		STURGEON BAY & LAKE MICHIGAN SHIP CANAL, WISCONSIN	
REVIEWED BY R.D.M.		CONDITION OF CHANNEL - MAY 2004	
CHECKED BY T.R.J.		KEWAUNEE AREA OFFICE	
REVIEWED CHIEF, KEWAUNEE AREA OFFICE		APPROVAL RECOMMENDED	
SUBMITTED CHIEF, PROJ. ENGRS. SECTION		DATE	
APPROVED CHIEF, QTS BRANCH		SCALE 1" = 100'	
P.E. CHIEF, ENGINEERING & TECHNICAL SERVICES		DRAWING NUMBER SHEET 7 OF 13	